

DROP CEILING

DROP CEILING

ALL WIRING THAT IS RUN IN CEILING MUST BE PLENUM

A

B

C

D

E


A

B

C


D

E

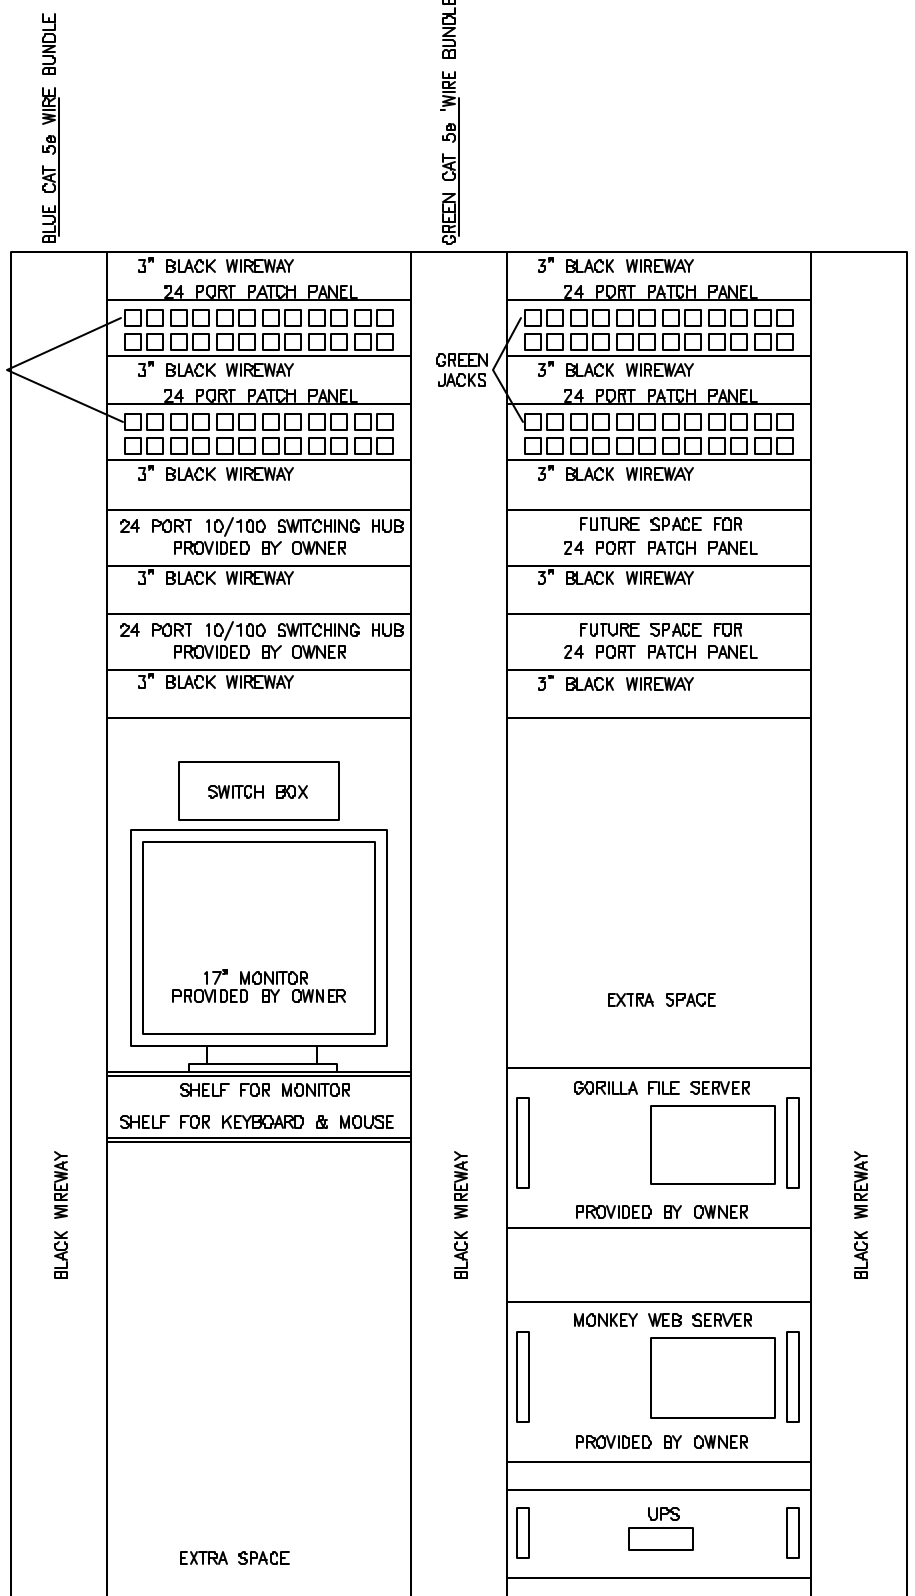

BLUE JACKS (JACKS SAME AS WORKSTATIONS) FILL ALL 48 PORTS WITH JACKS

ALL RACK EQUIPMENT IN COLOR BLACK

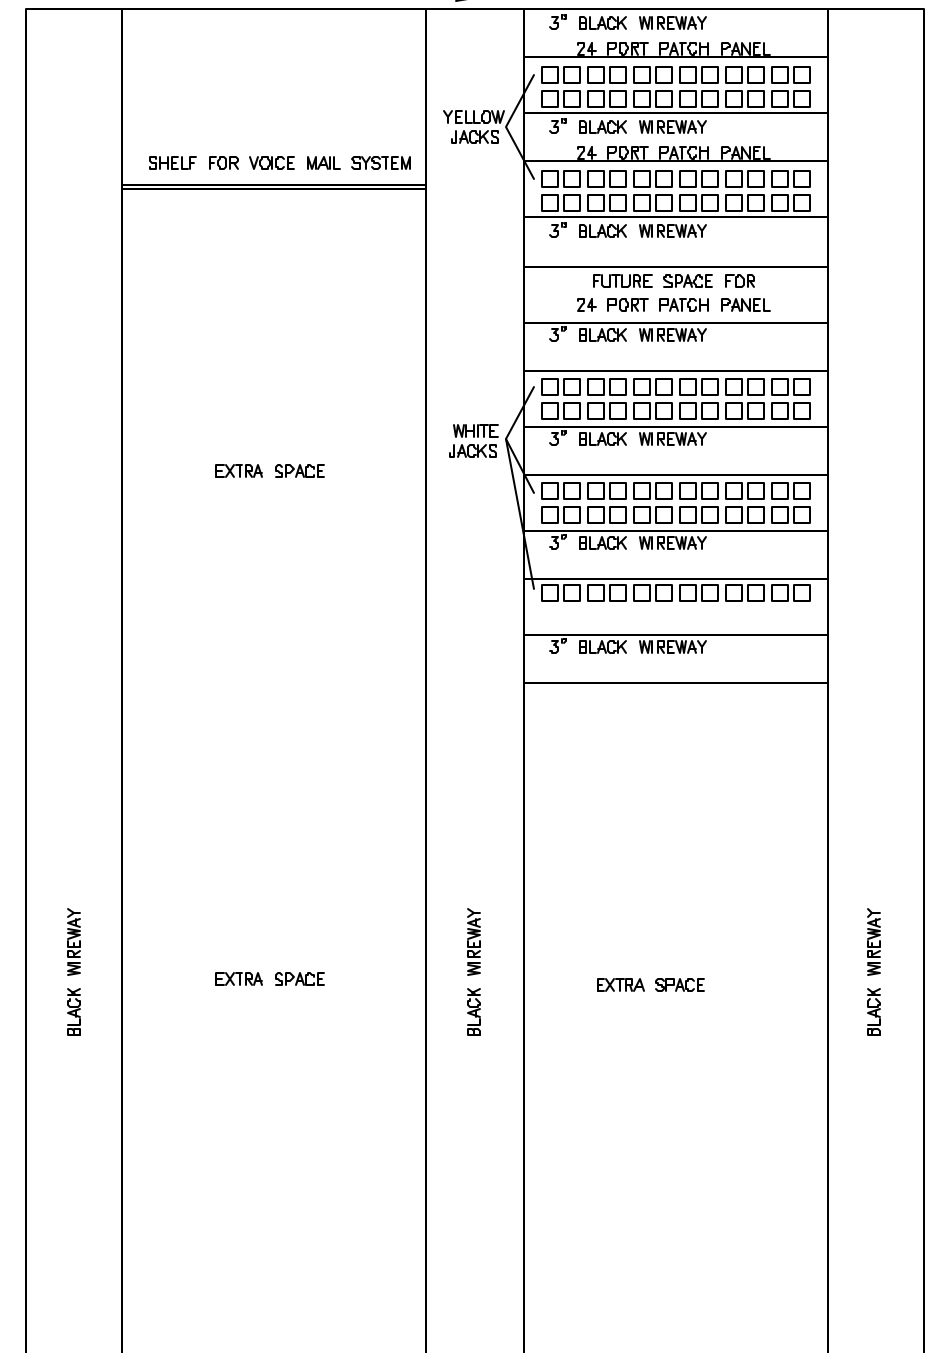

YELLOW JACKS

WHITE JACKS

ALL RACK EQUIPMENT IN COLOR BLACK

THIS DRAWING TO BE USED AS A GENERAL LAYOUT ONLY. CONTRACTOR TO SUBMIT DETAIL DESIGN BY DUE DATE.

REV	DESCRIPTION OF REVISION	DATE	BY	CHK	APP	REV	DESCRIPTION OF REVISION	DATE	BY	CHK	APP	REFERENCE DRAWING	REFERENCE DRAWING

DESIGNED BY:	
DRAWN BY:	
CHECKED BY:	
APPROVED BY:	



DATE:	
DRAWING NO.:	
REV.:	