



THIS DRAWING TO BE USED AS A GENERAL LAYOUT ONLY.
CONTRACTOR TO SUBMIT DETAIL DESIGN BY DUE DATE.



A
B
C
D
E

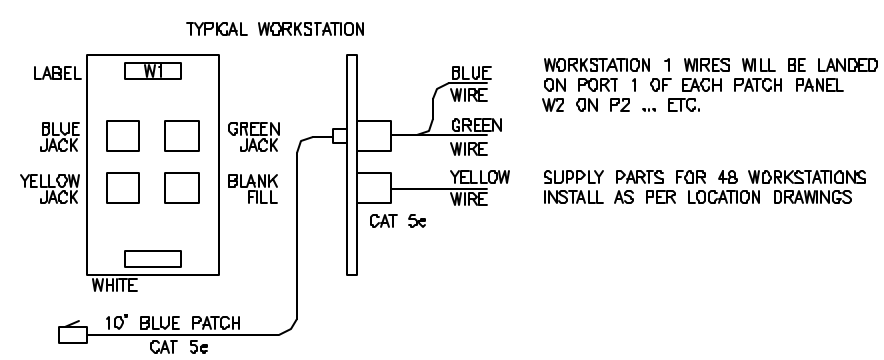

WORKSTATION 1 WIRES WILL BE LANDED ON PORT 1 OF EACH PATCH PANEL W2 ON P2 ... ETC.
SUPPLY PARTS FOR 48 WORKSTATIONS INSTALL AS PER LOCATION DRAWINGS

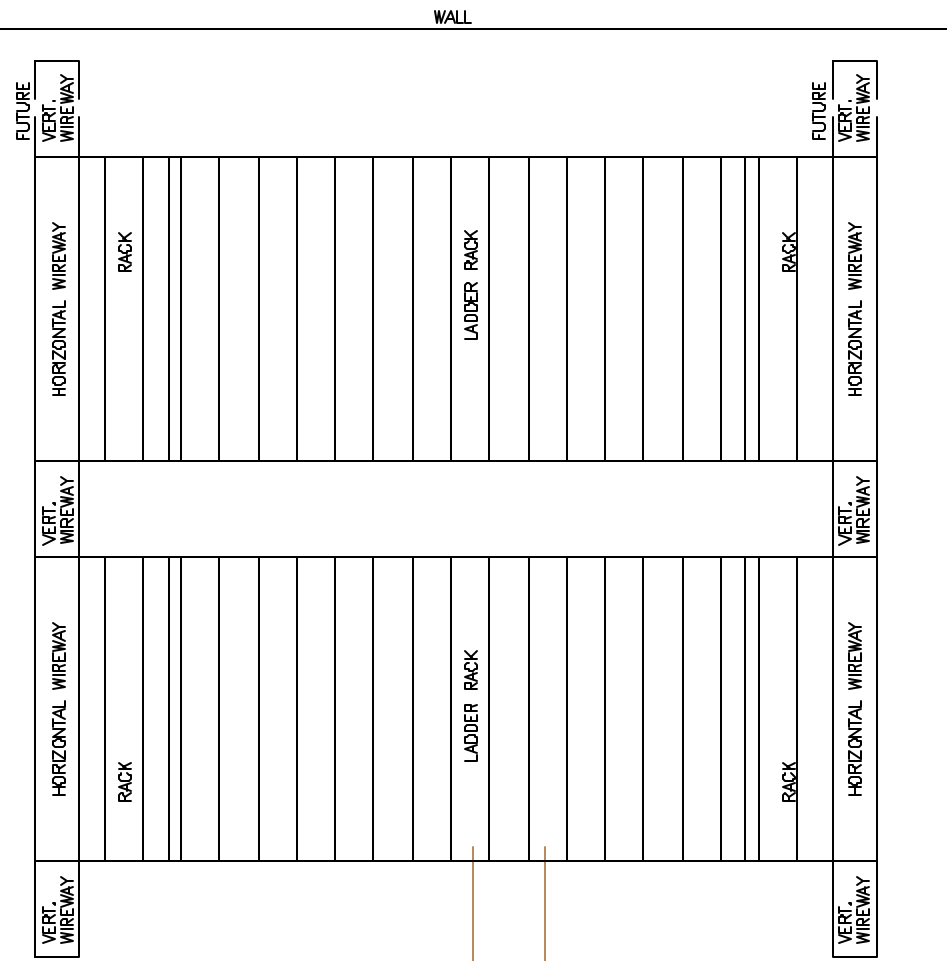

PHONE BOARD
50 PAIR CABLE PROVIDED BY QWEST TO OTHER TENTANTS (NOT IN THIS CONTRACT)
1 ORANGE CAT 5e PATCH CABLE TO VOICE MAIL SYSTEM
5 - 25 PAIR WHITE PLENUM TO EXTENSION PATCH PANEL

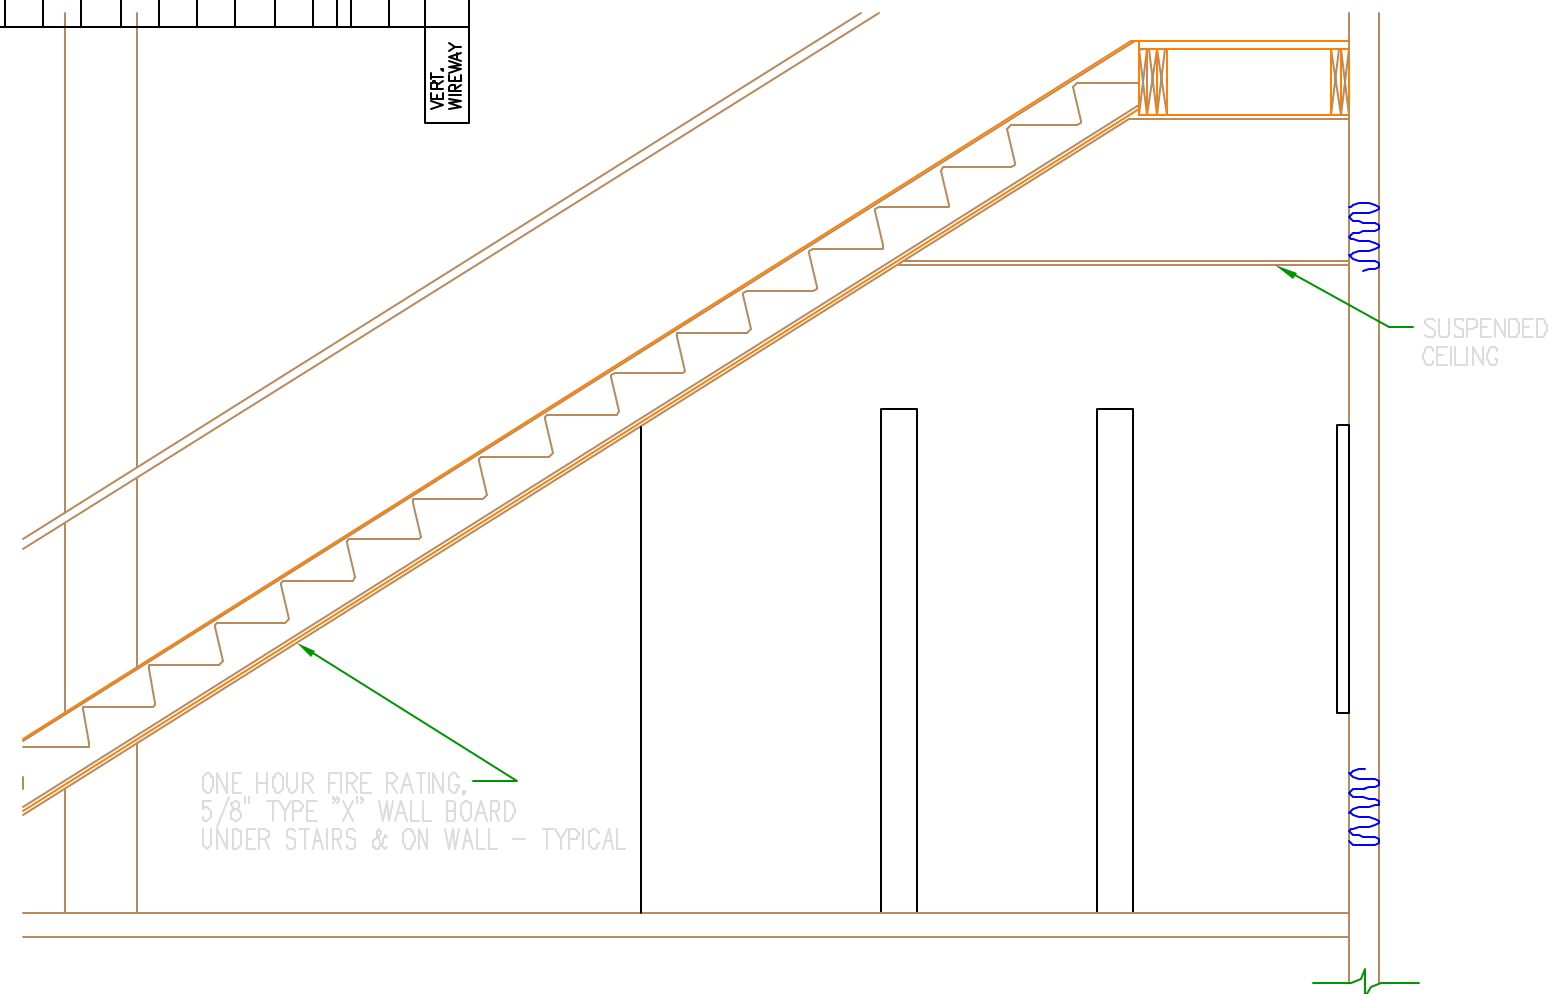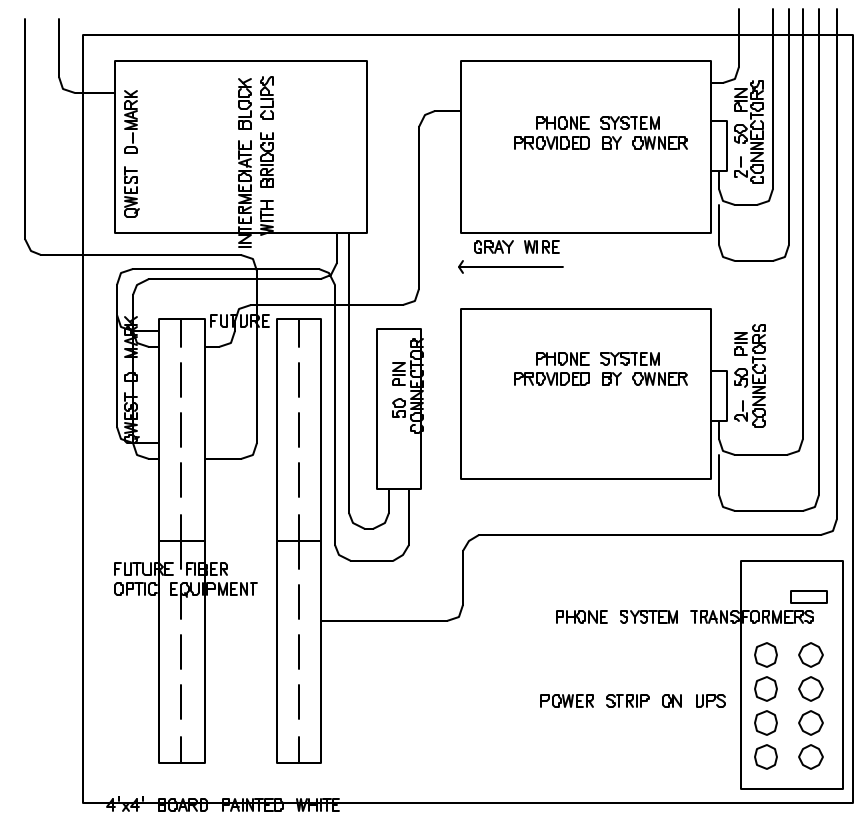

REV	DESCRIPTION OF REVISION	DATE	BY	CHK	APP	REV	DESCRIPTION OF REVISION	DATE	BY	CHK	APP	REFERENCE DRAWING	REFERENCE DRAWING

DESIGNED BY:	
CHECKED BY:	
APPROVED BY:	

RISUN TECHNOLOGIES
367 WEST 4160 SOUTH
SALT LAKE CITY, UTAH 84107 Ph (801)981-2889

DRAWING NO.	
DATE	
REV	