
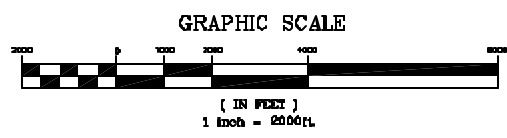


CELL TOWER ON THE OQUIRH MOUNTAINS (REFERENCE ONLY NOT USED)

POSSIBLE ROUTE FOR THIS RADIO

- 1 FLAT IRON 1
- 2 FLAT IRON 2
- 3 PALMER
- 4 GRANITE MESA
- 5 GRANITE MESA
- 6 ZONE 5
- 7 BOOSTER #1
- 8 HAND
- 9 BOOSTER #2
- 10 METRO (GRANITE)
- 11 GRANITE
- 12 A-1 BOOSTER
- 13 A-1
- 14 HIGH BENCH
- 15 HIGH BENCH
- 16 PEPPERWOOD
- 17 SOUTHEAST
- 18 PEPPERWOOD

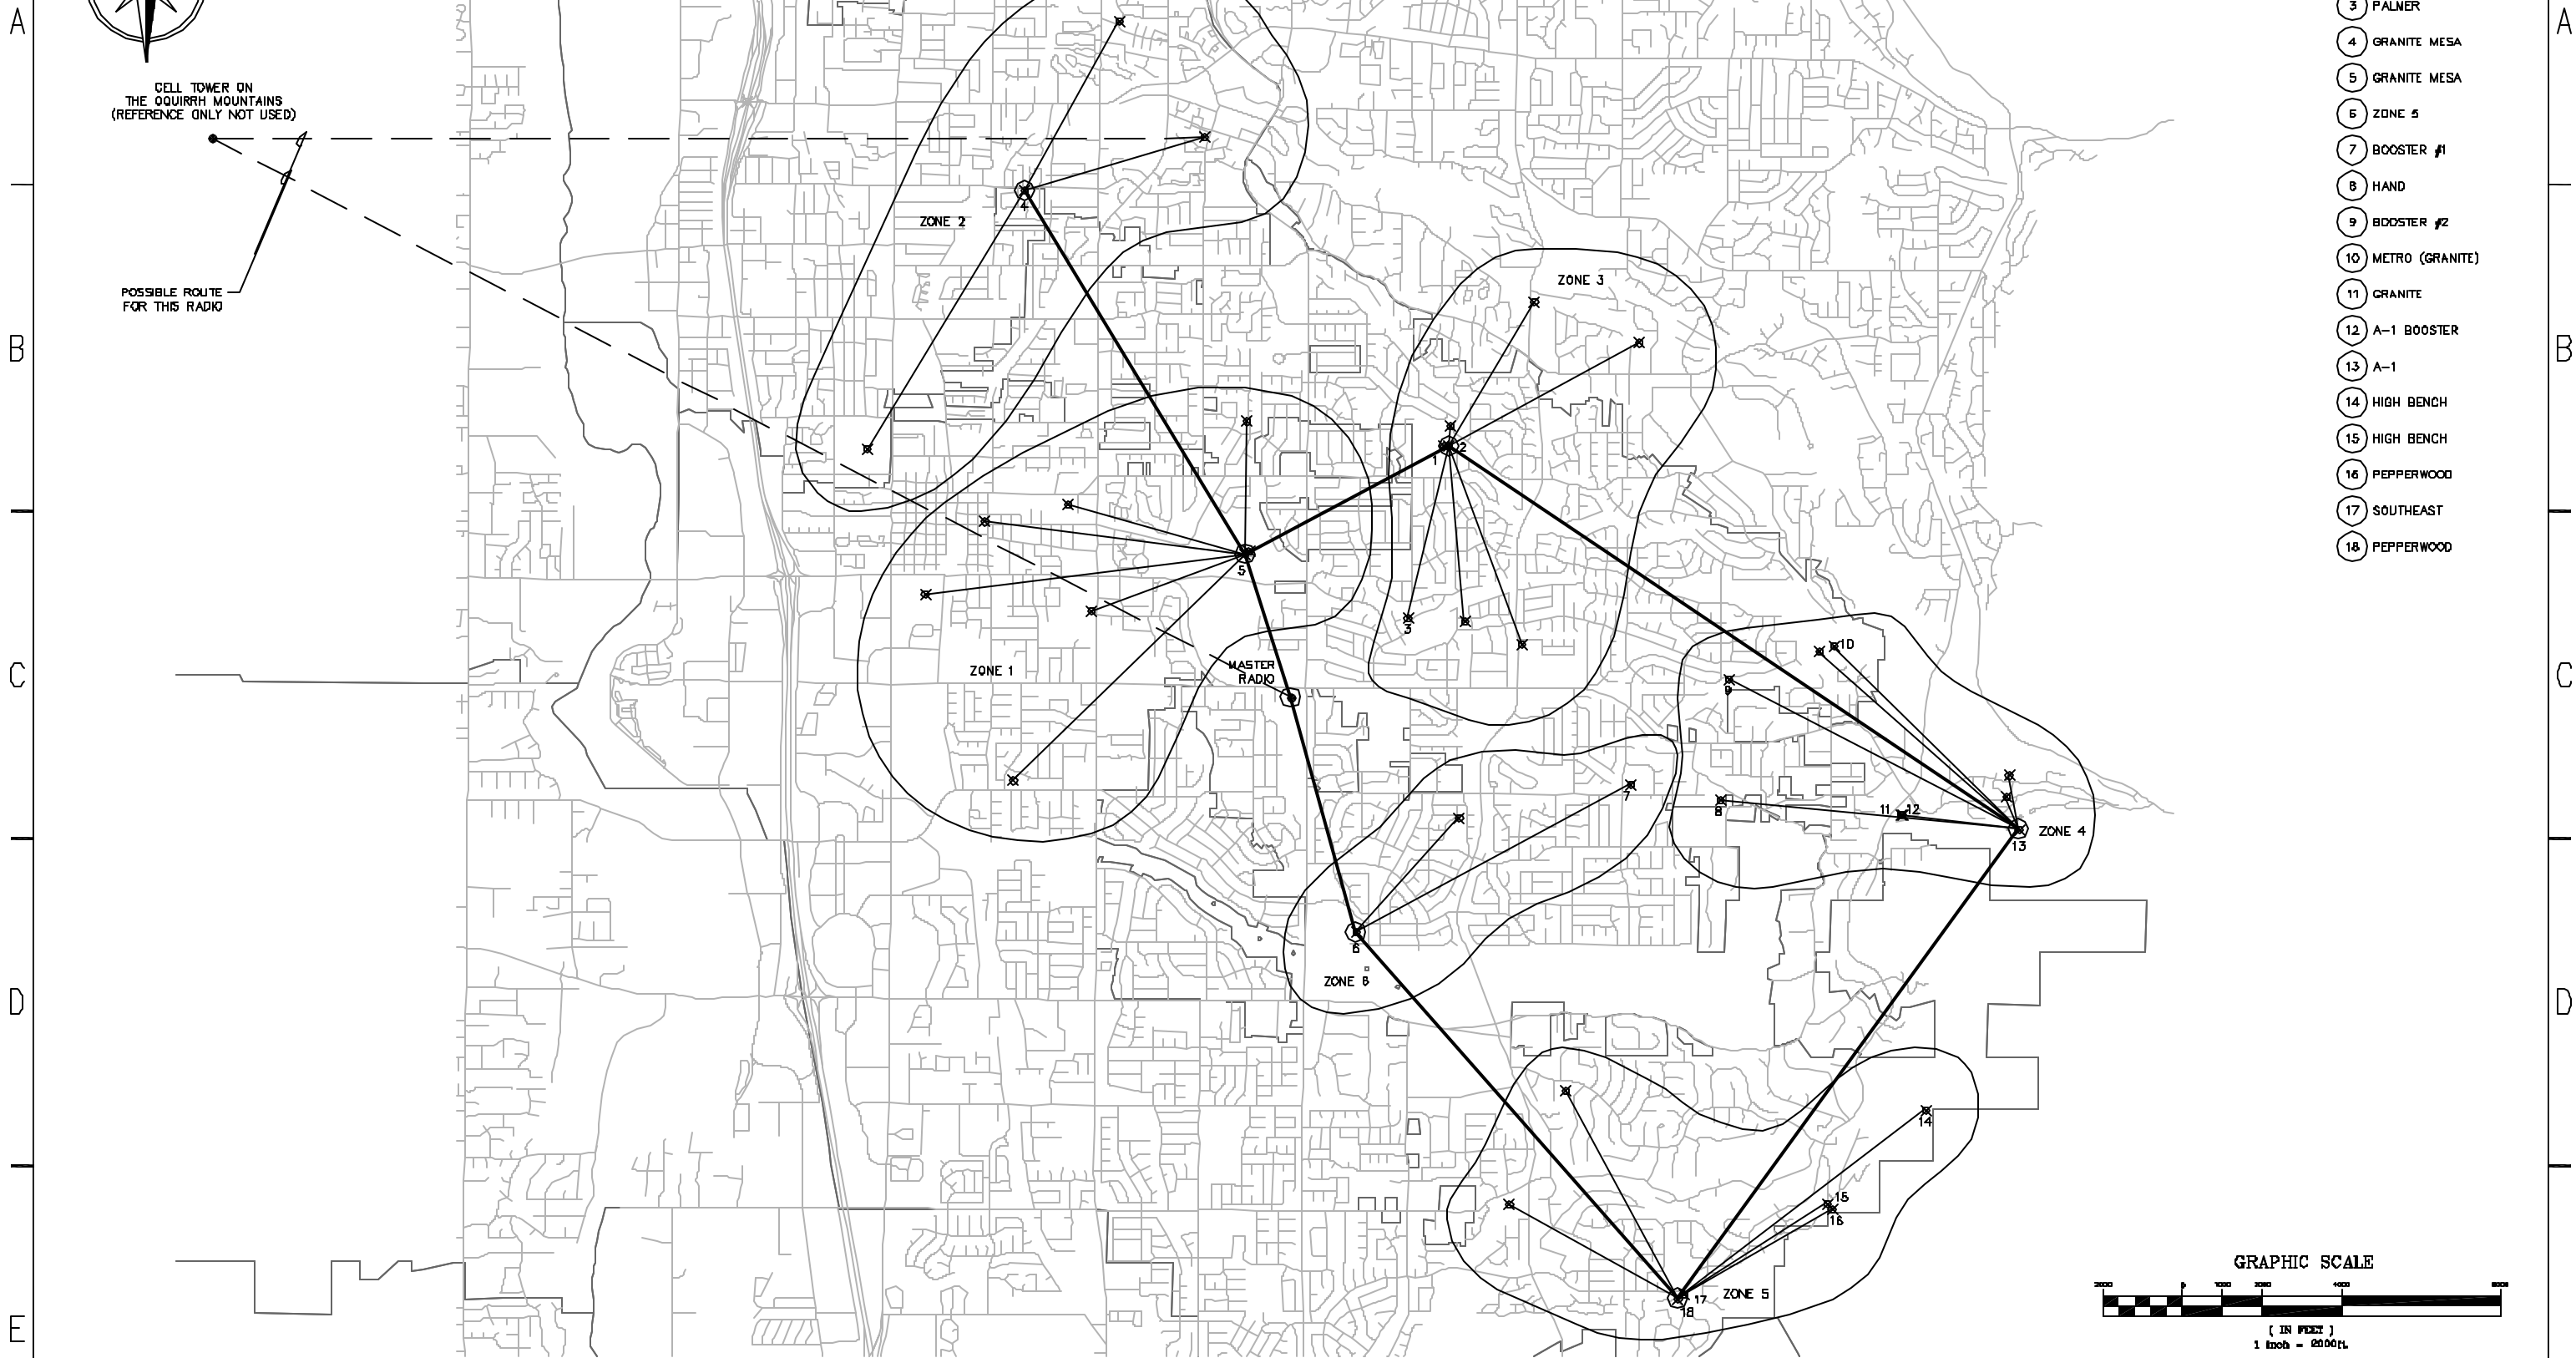

<p>THIS DRAWING IS THE PROPERTY OF IRISUN TECHNOLOGIES, INC. AND IS NOT TO BE REPRODUCED, COPIED, OR TRANSMITTED IN ANY FORM OR BY ANY MEANS, ELECTRONIC OR MECHANICAL, INCLUDING PHOTOCOPYING, RECORDING, OR BY ANY INFORMATION STORAGE AND RETRIEVAL SYSTEM. ANY UNAUTHORIZED USE OF THIS DRAWING IS PROHIBITED. IRISUN TECHNOLOGIES, INC. SHALL BE RESPONSIBLE FOR ANY ERRORS OR OMISSIONS ON THIS DRAWING AND SHALL NOT BE RESPONSIBLE FOR ANY DAMAGES OR LOSSES, INCLUDING ATTORNEY'S FEES, ARISING FROM THE USE OF THIS DRAWING. THE USER OF THIS DRAWING SHALL BE RESPONSIBLE FOR OBTAINING ALL NECESSARY PERMITS AND APPROVALS FROM THE APPROPRIATE AGENCIES AND AGENCIES SHALL BE RESPONSIBLE FOR OBTAINING ALL NECESSARY PERMITS AND APPROVALS FROM THE APPROPRIATE AGENCIES.</p>													
REV	DESCRIPTION OF REVISION	DATE	BY	CHK	APP	REV	DESCRIPTION OF REVISION	DATE	BY	CHK	APP	REFERENCE DRAWING	REFERENCE DRAWING
	FOR PROPOSAL	02/2003											

WELL SITES
RADIO COMMUNICATIONS
OPTION #2
SANDY CITY SCADA

DRAWN BY:	DAF
CHECKED BY:	JRH
APPROVED BY:	

IRISUN TECHNOLOGIES
 807 WEST 6100 SOUTH
 SALT LAKE CITY, UTAH 84107 PH: (801) 981-0800

SCALE:	1" = 200'	DATE:	02/18/03
DRAWING NO.:	X030210-002	REV.:	A